

VICINITY MAP

N.T.S.



DEPARTMENT OF PUBLIC WORKS
ENGINEERING SERVICES DIVISION

UPPER LAS VEGAS WASH CHANNEL PROJECT


SCALE: N.T.S.

DRAWING NAME: 10080-VIC.Dwg

DRAWN BY: B. PARRAS

DATE: 04/25/01

SHEET NUMBER 1 OF 1

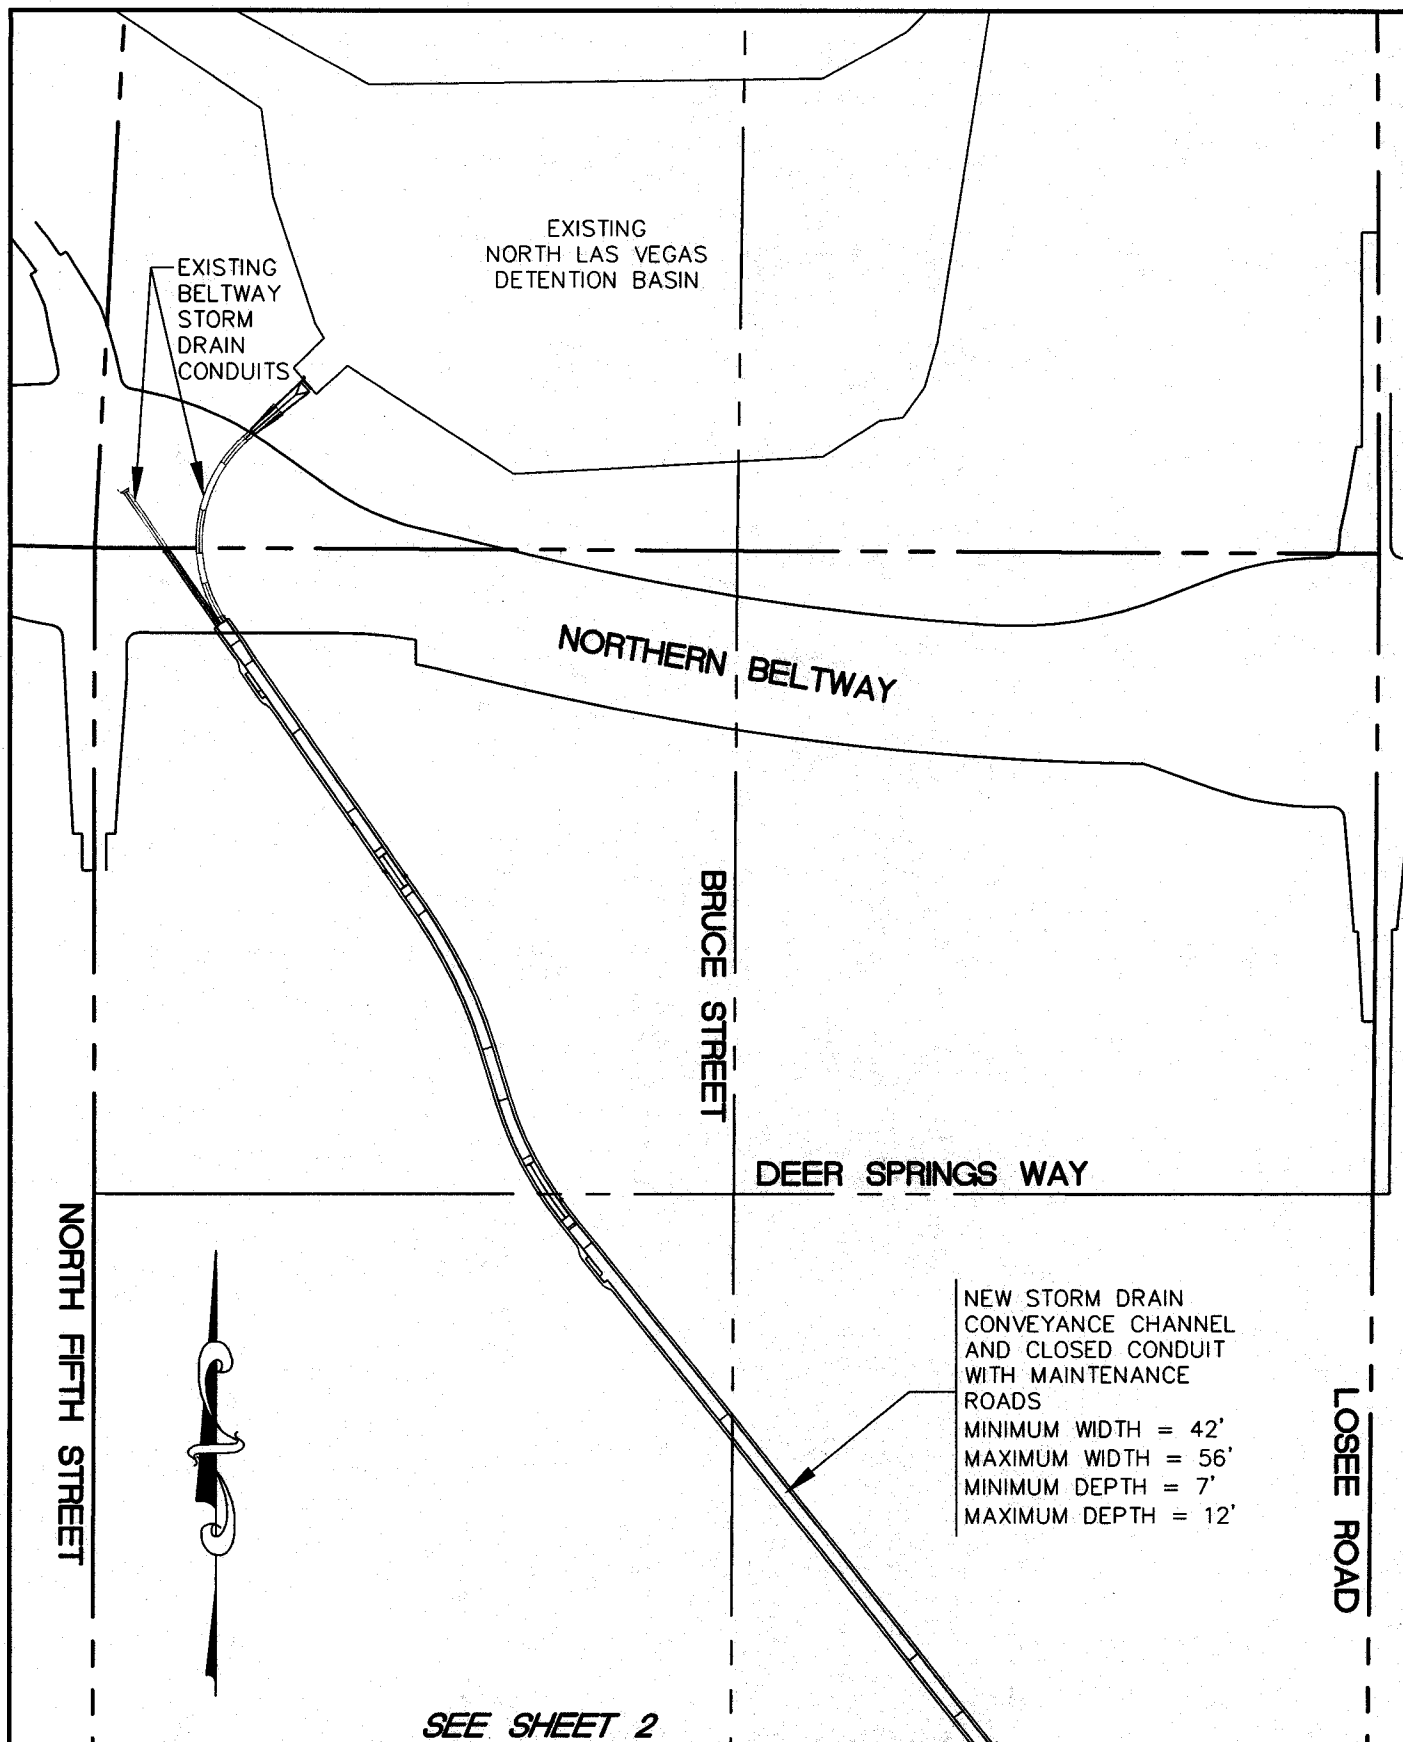

SCHEMATIC MAP
UPPER LAS VEGAS WASH CHANNEL
NORTH LAS VEGAS DETENTION BASIN TO CRAIG ROAD

SHEET 1
OF 3

01/30/2003

SEE SHEET 1

CENTENNIAL PARKWAY

TROPICAL PARKWAY

NORTH FIFTH STREET



BRUCE STREET

LOSEE ROAD

NEW STORM DRAIN
CONVEYANCE CHANNEL
AND CLOSED CONDUIT
WITH MAINTENANCE
ROADS
MINIMUM WIDTH = 42'
MAXIMUM WIDTH = 56'
MINIMUM DEPTH = 7'
MAXIMUM DEPTH = 12'

ANN ROAD

SEE SHEET 3



SCHEMATIC MAP
UPPER LAS VEGAS WASH CHANNEL
NORTH LAS VEGAS DETENTION BASIN TO CRAIG ROAD

SHEET 2
OF 3

01/30/2003

SEE SHEET 2

WASHBURN ROAD

NEW STORM DRAIN
CONVEYANCE CHANNEL
AND CLOSED CONDUIT
WITH MAINTENANCE
ROADS

MINIMUM WIDTH = 42'

MAXIMUM WIDTH = 56'

MINIMUM DEPTH = 7'

MAXIMUM DEPTH = 12'

LONE MOUNTAIN ROAD

NOTE: Modifications of
the existing rip rap
and concrete lined
channel from Lone
Mountain Road to Craig
Road will be performed
under Nationwide
Permit No. 3.

LOSEE ROAD


CRAIG ROAD



SCHEMATIC MAP
UPPER LAS VEGAS WASH CHANNEL
NORTH LAS VEGAS DETENTION BASIN TO CRAIG ROAD


SHEET 3
OF 3

01/30/2003

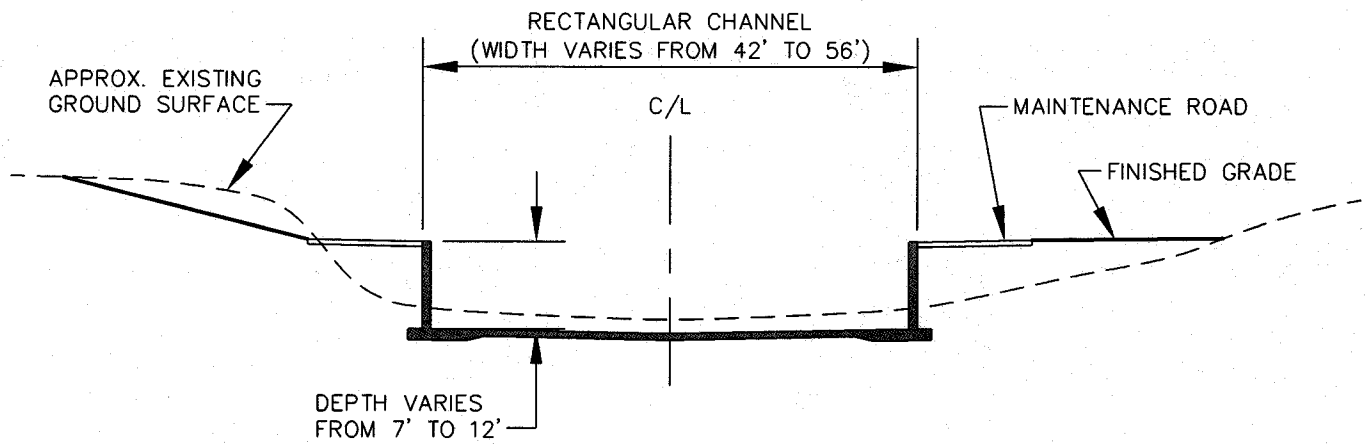

TYPICAL RECTANGULAR CHANNEL SECTION

NO SCALE

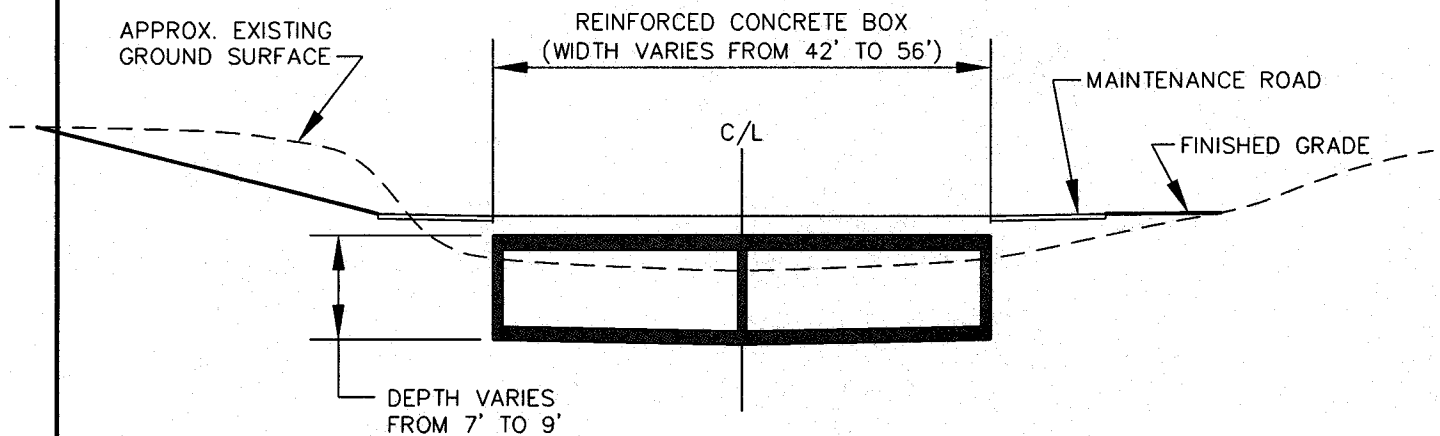

TYPICAL REINFORCED CONCRETE BOX (RCB) SECTION

NO SCALE



TYPICAL CHANNEL SECTIONS
UPPER LAS VEGAS WASH CHANNEL
FLOOD CONTROL IMPROVEMENTS

FIGURE 1

01/30/2003